


**Southern Elevation**  
Scale: 1/8"=1'-0"

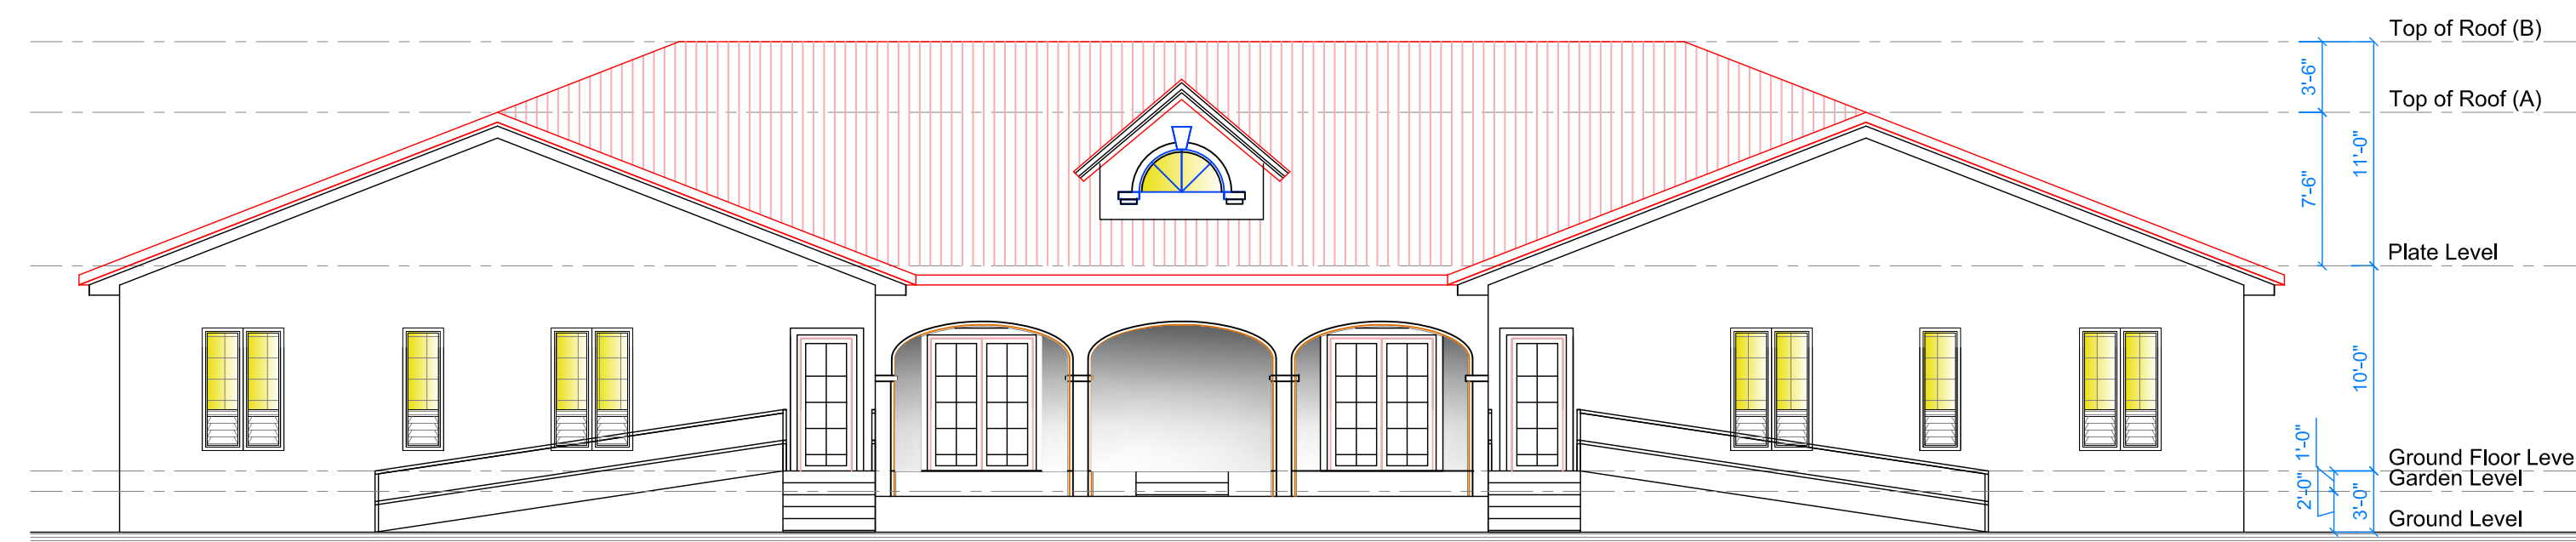

**Eastern Elevation**  
Scale: 1/8"=1'-0"


Consultants:  
**K.P. THOMAS & SONS CONSTRUCTION**  
Address: 72 High Street, Kingston, G'town  
Telephone No. 227-1218/ 227-2423.  
Email- kentthomas@kpthomasandsons.com

Client:

NOTES

REVISION DRAWING				Project		
Rev.	Date	Description	Ch'k'd	App'd	Title	Status
					...	AS SHOWN
Drawing No/Name: Site Plan and Elevations					Location	Sheet No.
Project No. ...					...	1 of 2
Date 28th APRIL 2016					Designed O.G	O.G.LASGOW
					Dwg.Chk. -	Eng.Chk. -
					Drawn O.G	O.G.LASGOW
					Approved	Approved



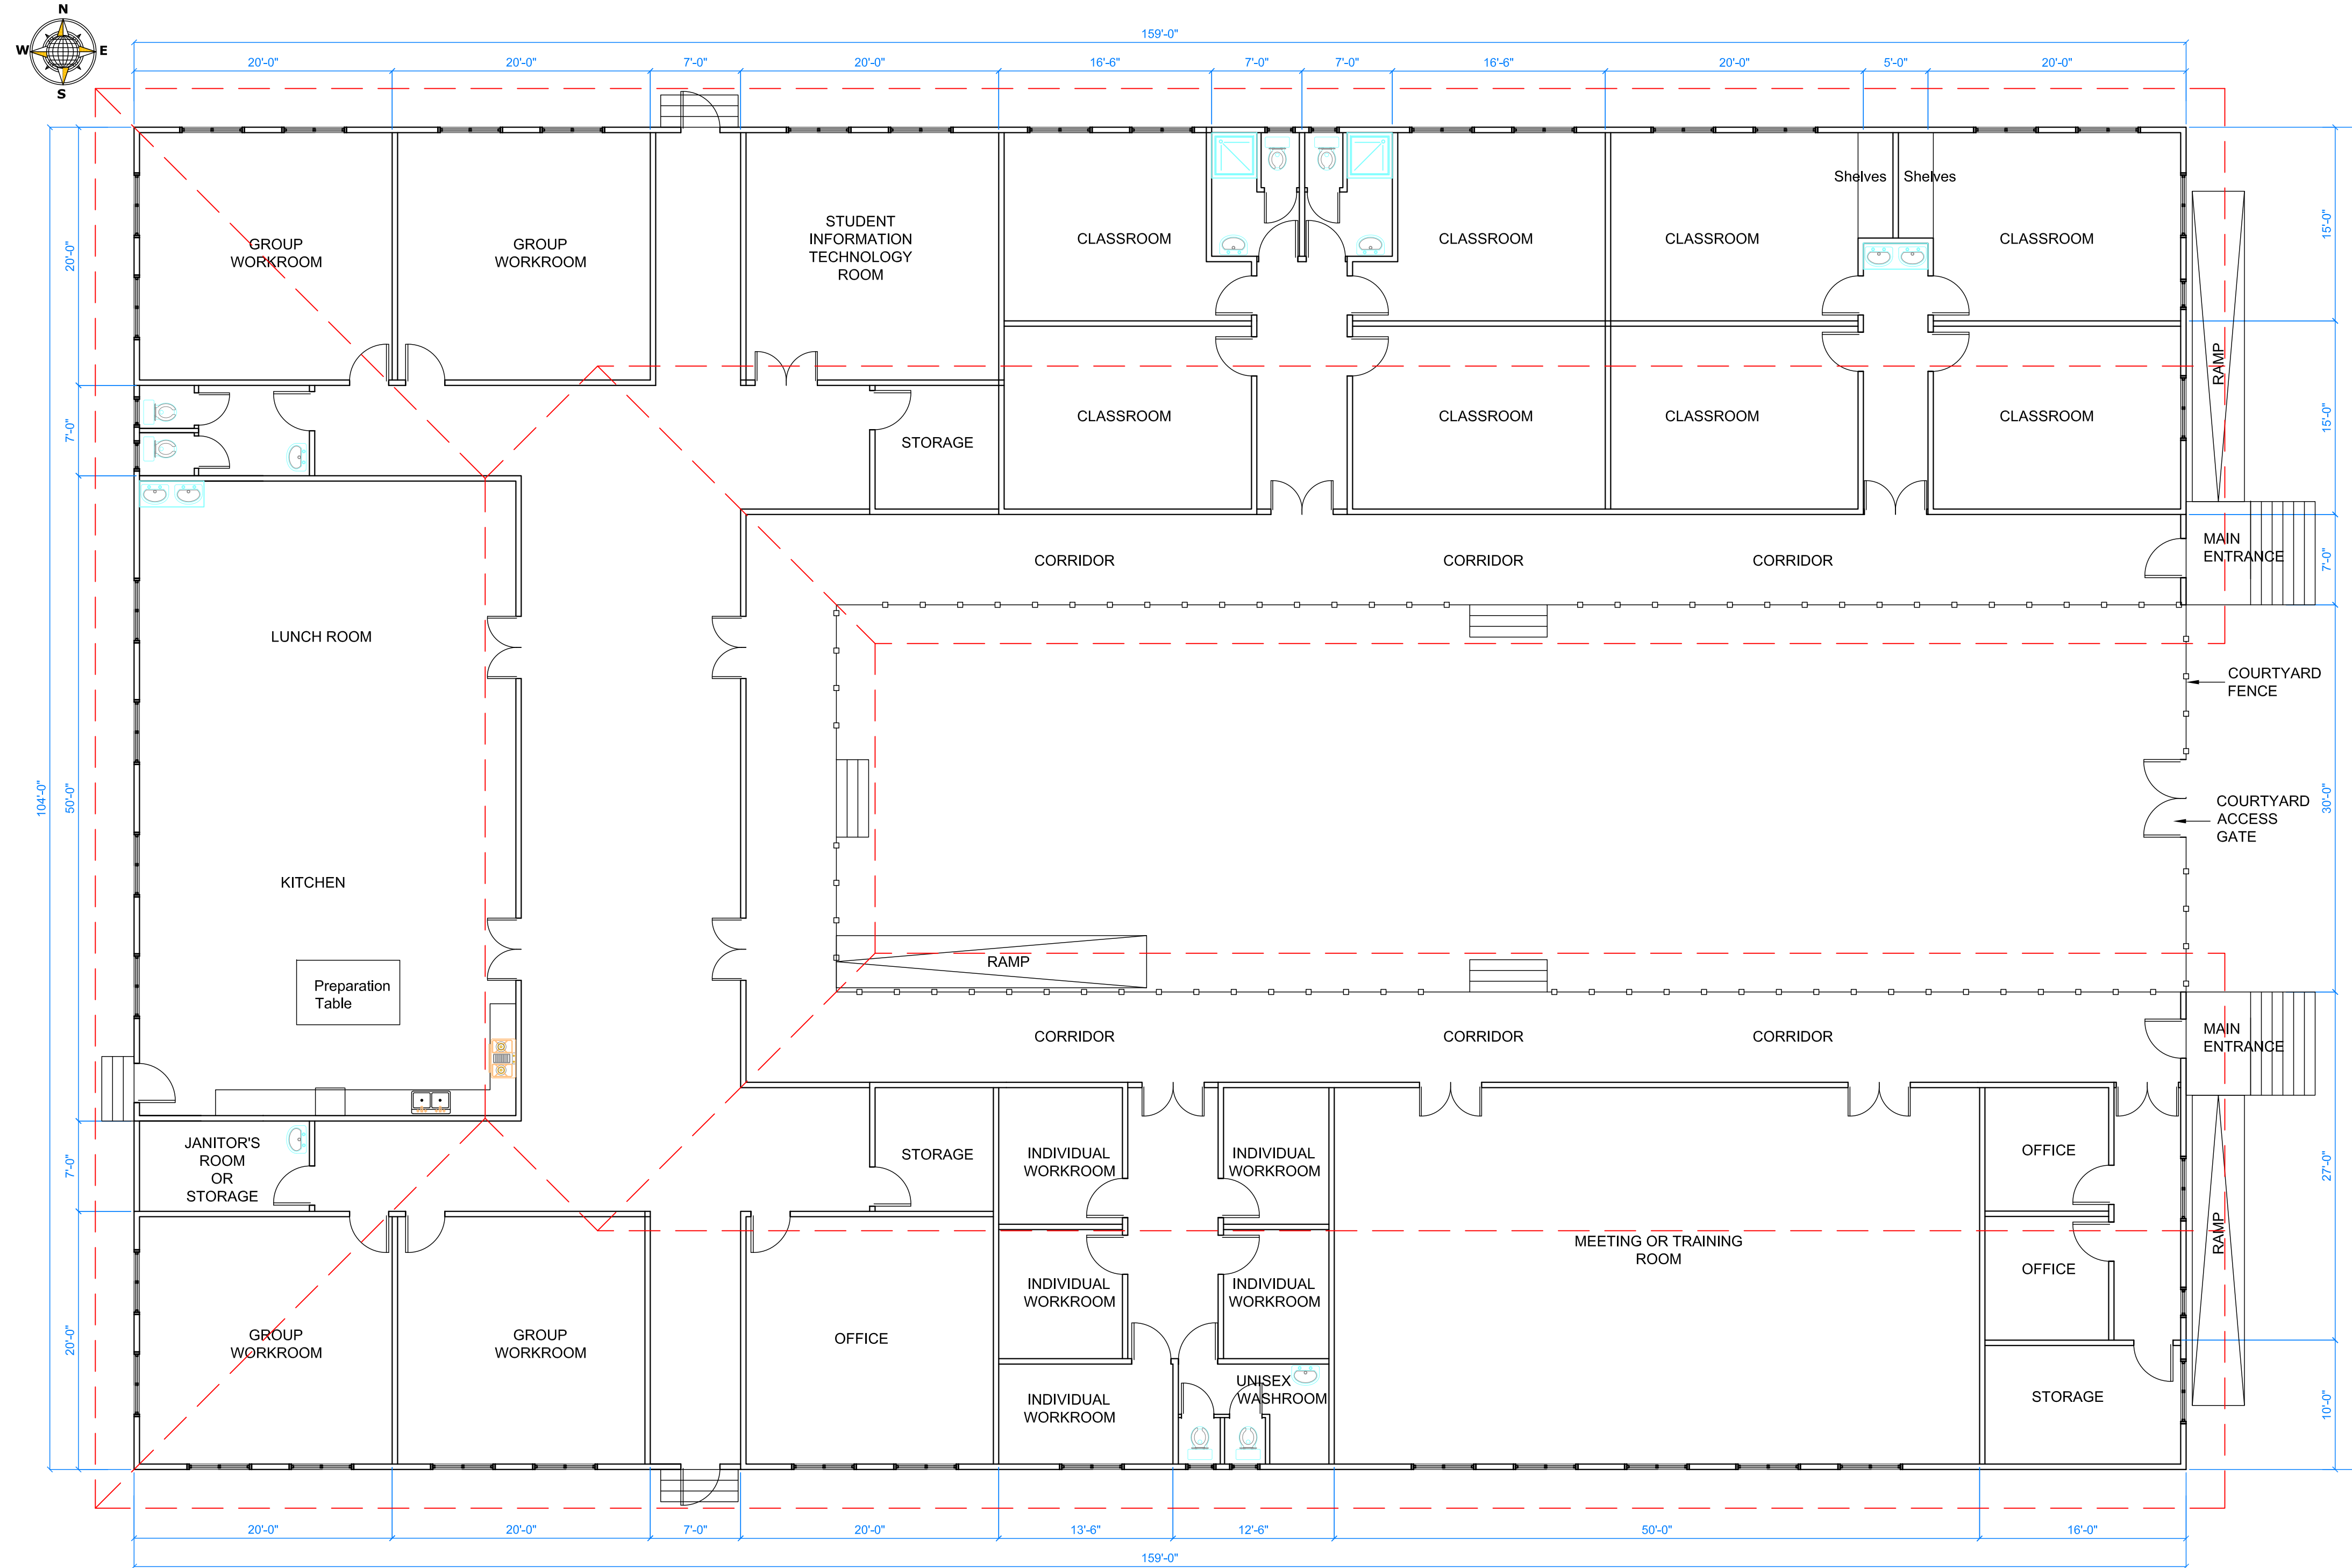

Ground Floor Plan  
Scale: 1/8"=1'-0"

Consultants:  
**K.P. THOMAS & SONS CONSTRUCTION**  
Address: 72 High Street, Kingston, G'town  
Telephone No. 227-1218/ 227-2423.  
Email- kentthomas@kpthomasandsons.com

Client:

NOTES

REVISION DRAWING				Project	
Rev.	Date	Description	Ch'k'd	App'd	...
					Title
					AS SHOWN
					Location
					Rev.
					Sheet No.
Drawing No/Name: Floor Plan					2 of 2
Project No.		Designed	O.G	O.GLASGOW	Eng.Chk.
Date		Dwg.Chk.	--	--	Approved
28th APRIL 2016		Drawn	O.G	O.GLASGOW	